



NOTES:
All dimensions must be checked on site and not scaled from this drawing


WD/07/1331

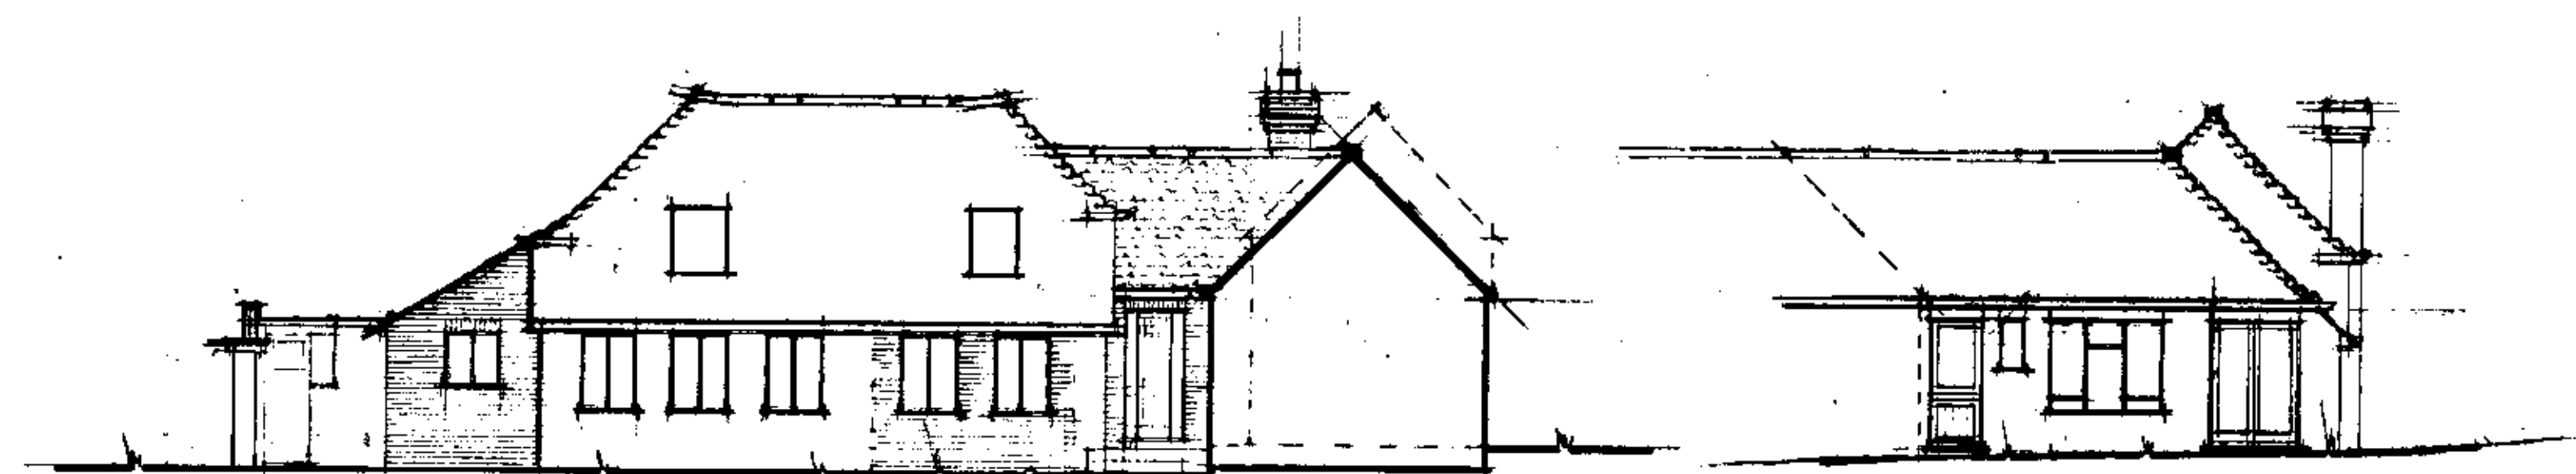


south east elevation

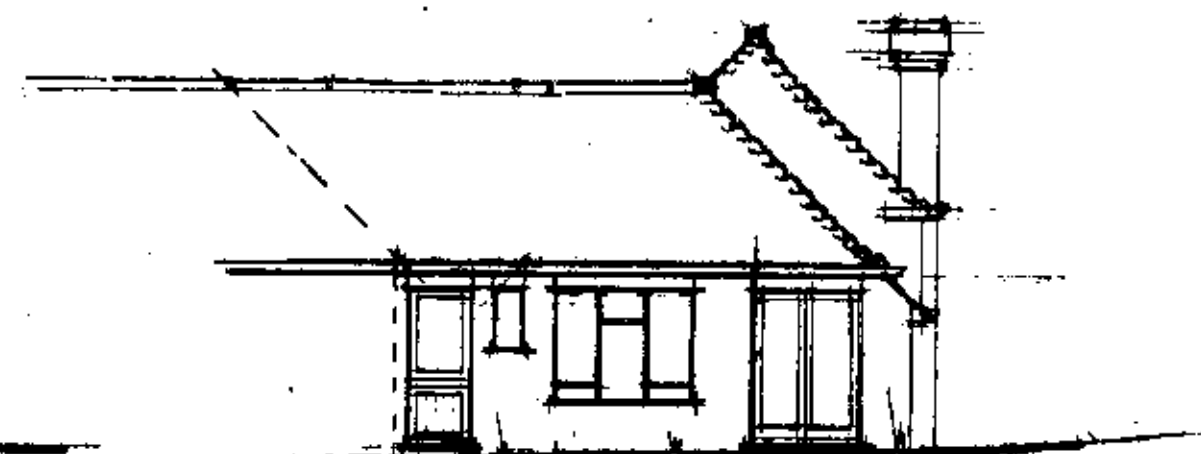


north east elevation

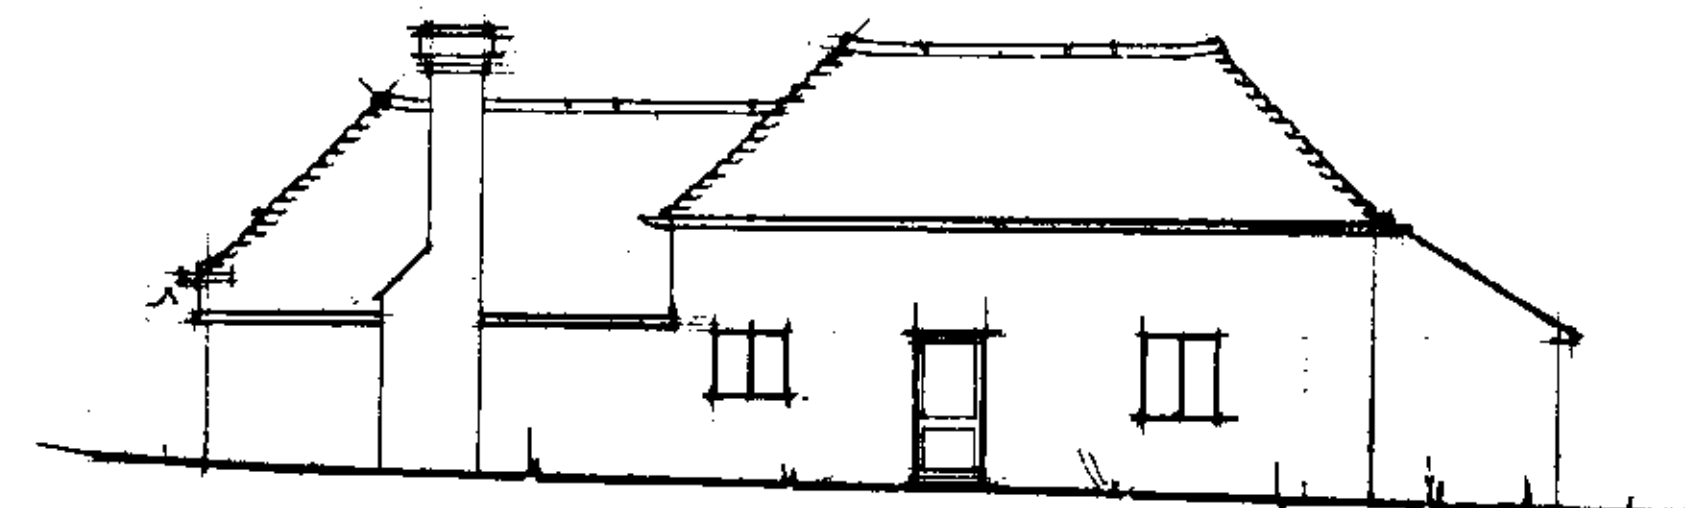

north west elevation

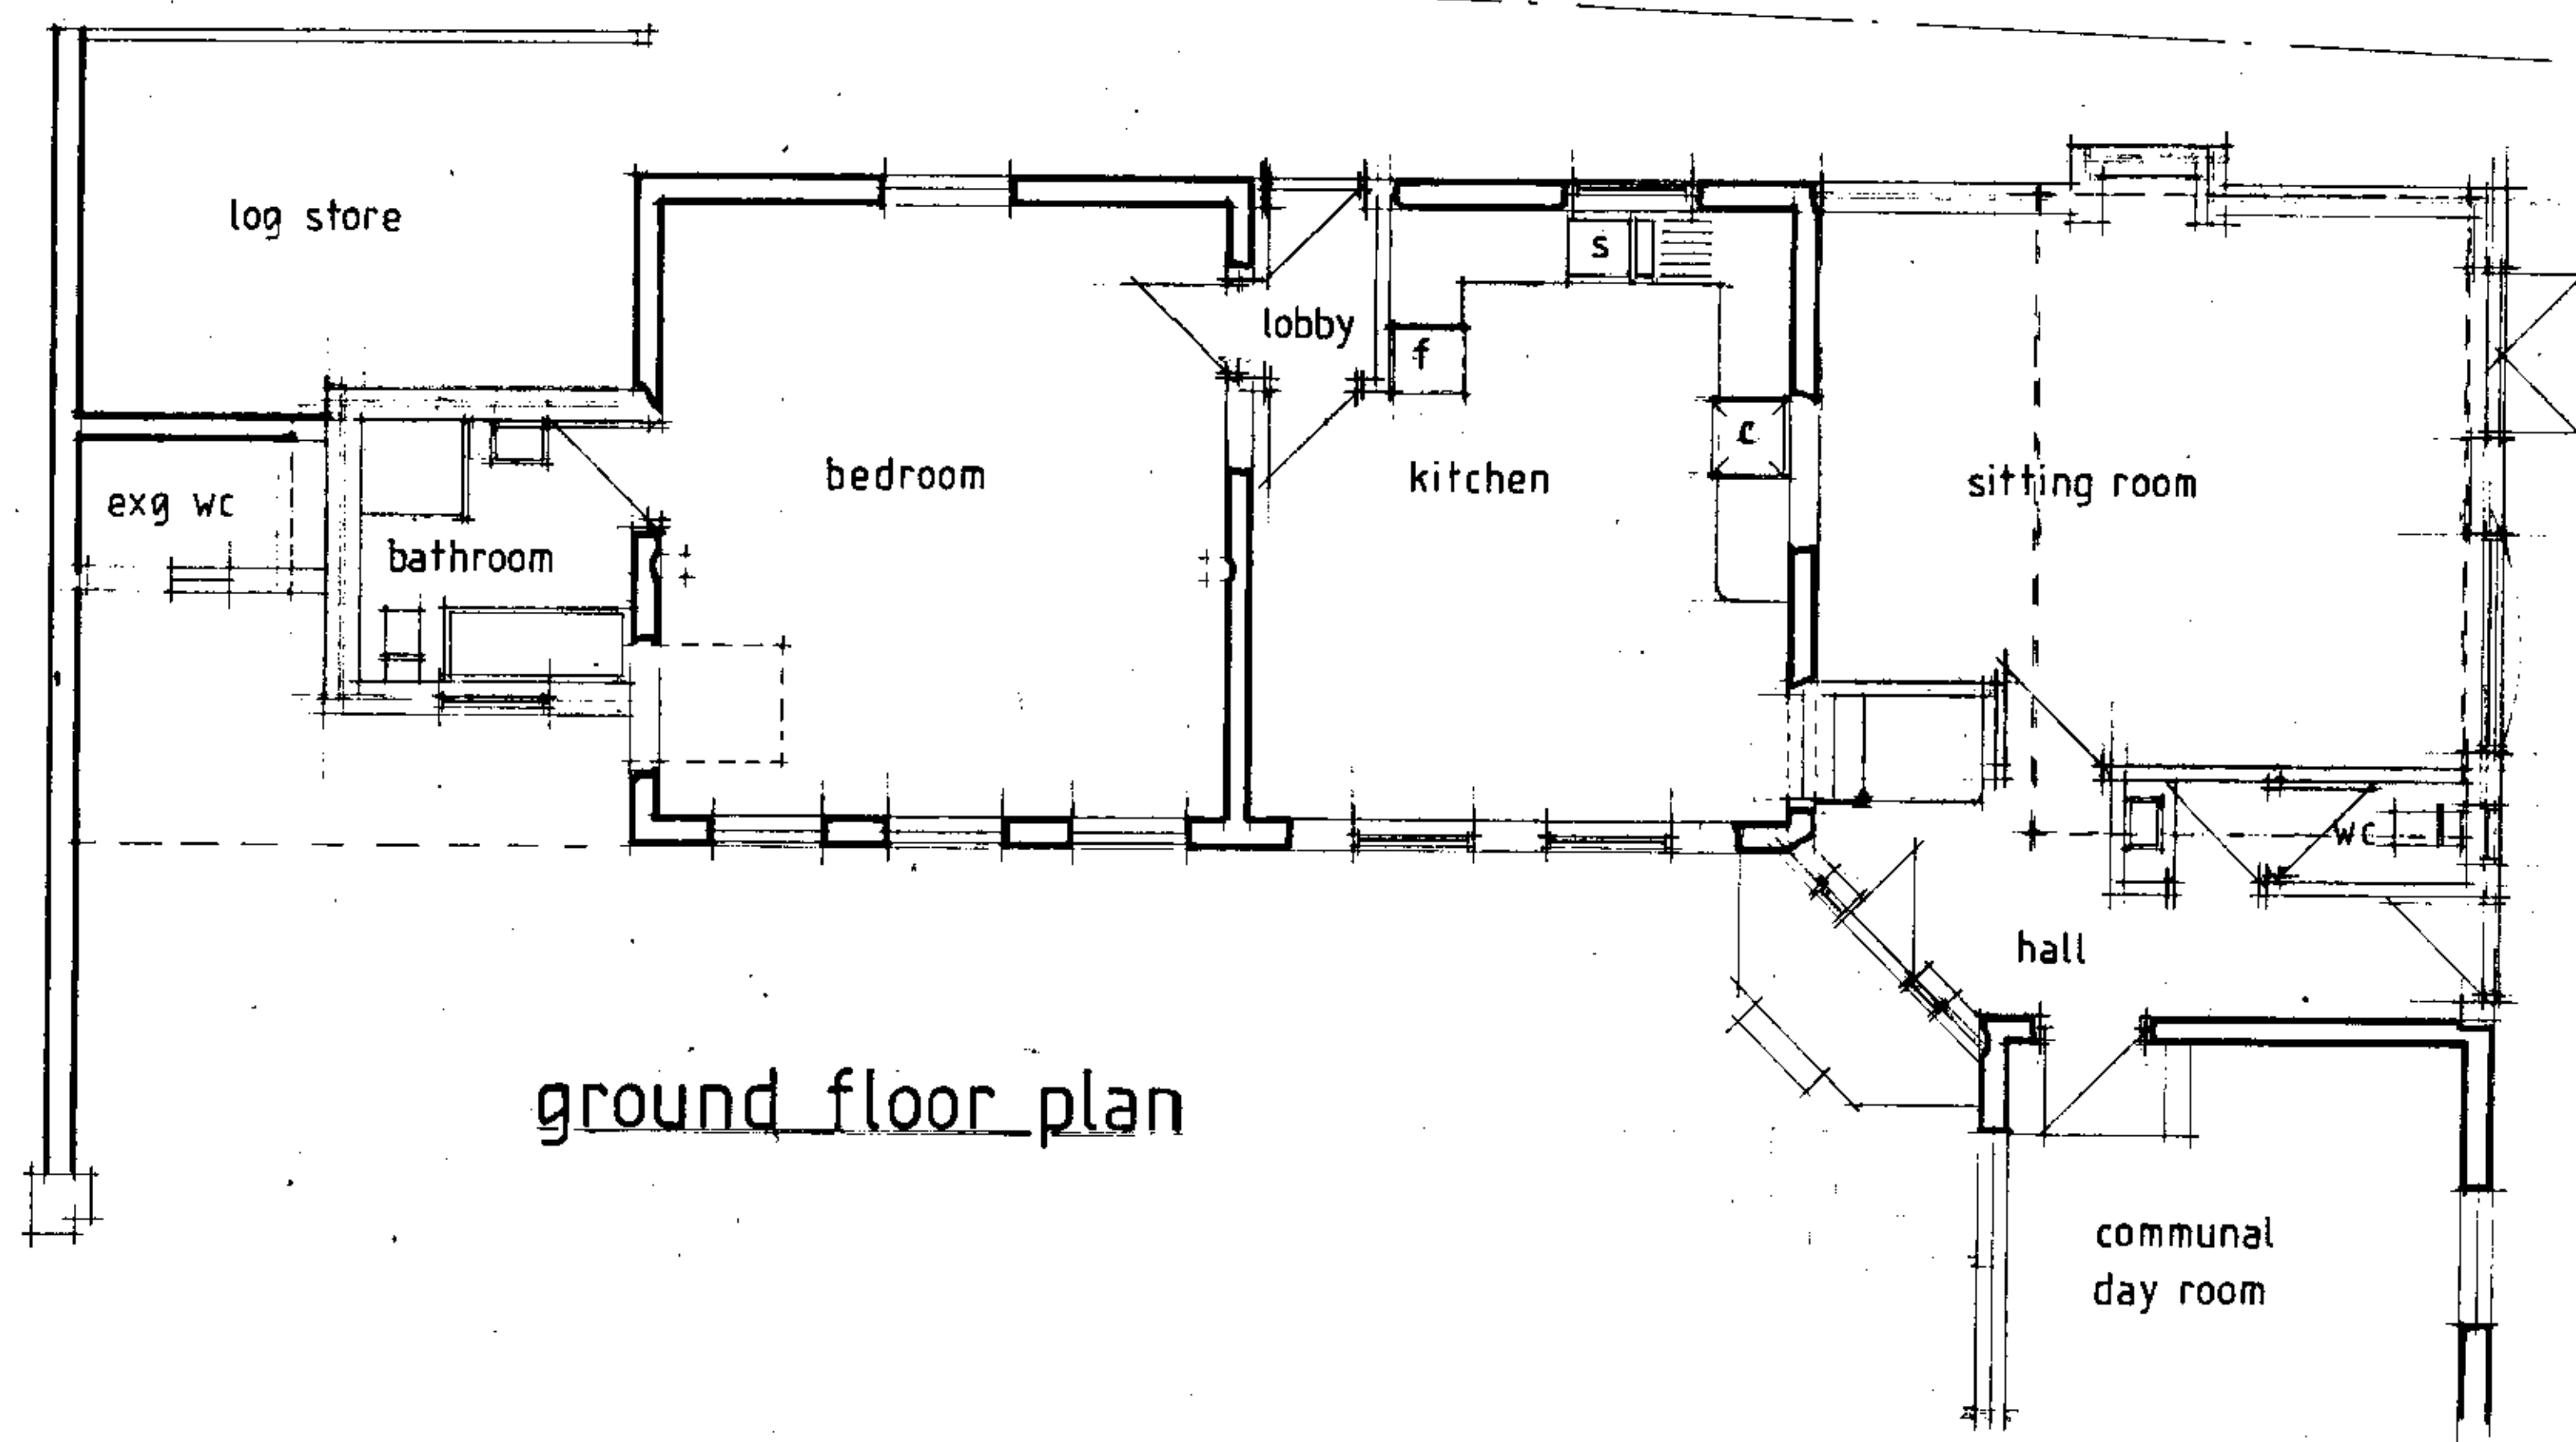

ground floor plan

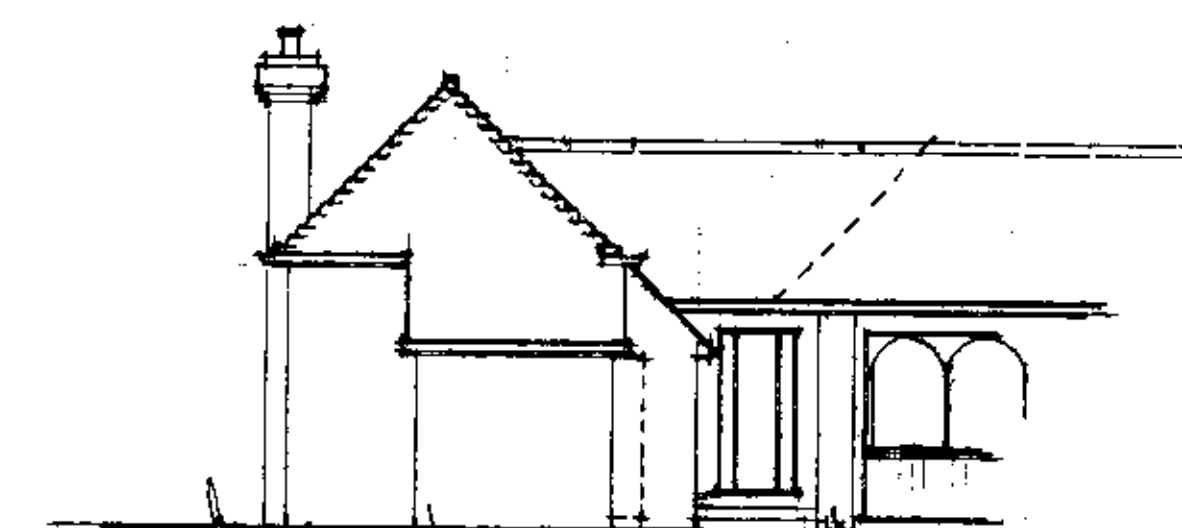

south west elevation

A	Date	Revisions

© copyright

WEALDEN DISTRICT COUNCIL	
25 MAY 2007	
ACTION	
BY	
PLANNING AND BUILDING CONTROL	

Client
Mr. & Mrs. P. Townley

Job Title
The Old Rectory
Lime Park
HERSTMONCEUX
East Sussex

Drawing Title
Proposed conversion of existing outbuildings to form residential annex for retirement use

Scale 1:50 1:100

Date mar 07 Drawn by

Drg. No. 175910/07/D Rev.